


TOWER CRANE DECK SIGNS

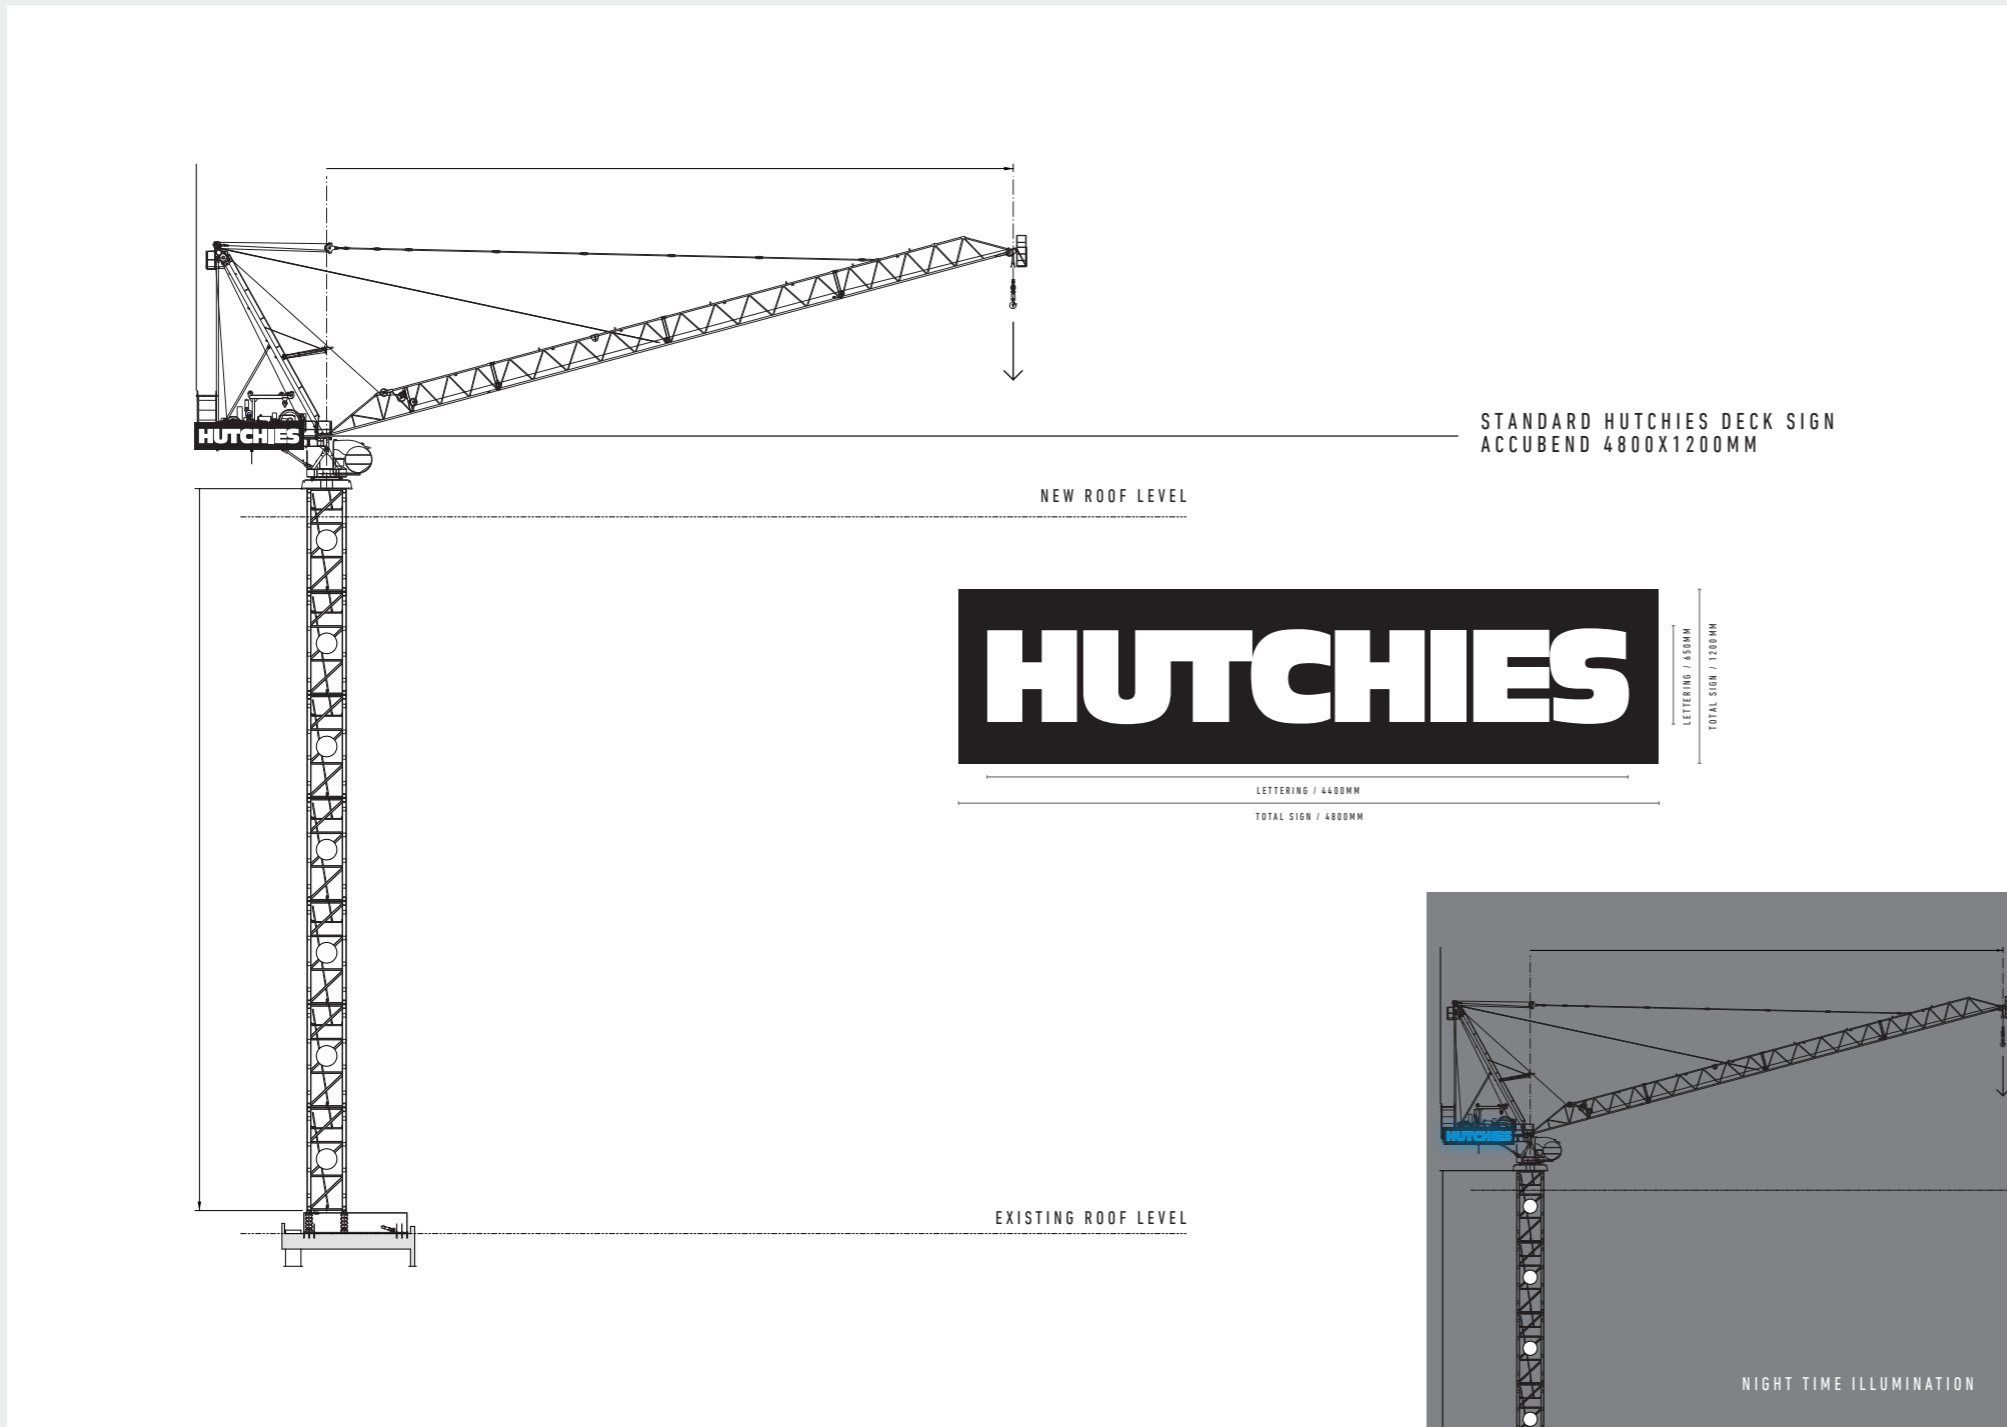

NOTES

Hutchies sign is manufactured using Accubend.  
 It features white lettering on a matte black background for daytime visibility and illuminates blue. It can also be equipped with changing colour options.  
 Illumination will strictly be in accordance with local regulation.


**Construction Signage /  
 Tower Cranes /  
 Decks Standard**

DRAWING	Tower Crane Deck Signs
PAGE	1 of 3
DATE	28/03/2019
REVISION	1
PROJECT	Standard
CLIENT	J Hutchinson Pty Ltd
DRAWN	HV
CHECKED	TEAM
NOTES	
SCALE	NOT TO SCALE

# HUTCHIES ACCUBEND CRANE DECK SIGN




## SIDE PROFILE

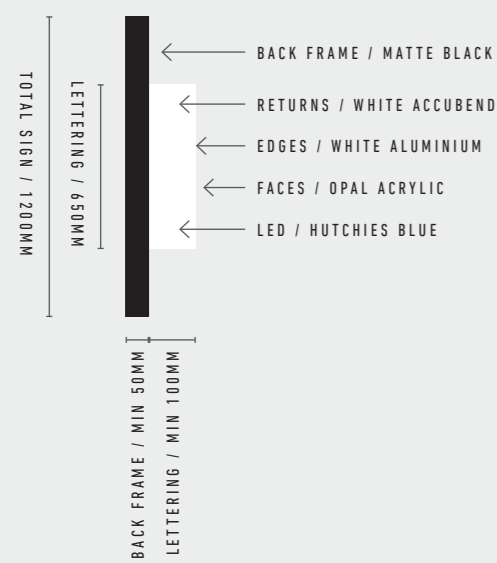

## 3D PROFILE



## MOUNTING CONFIGURATION

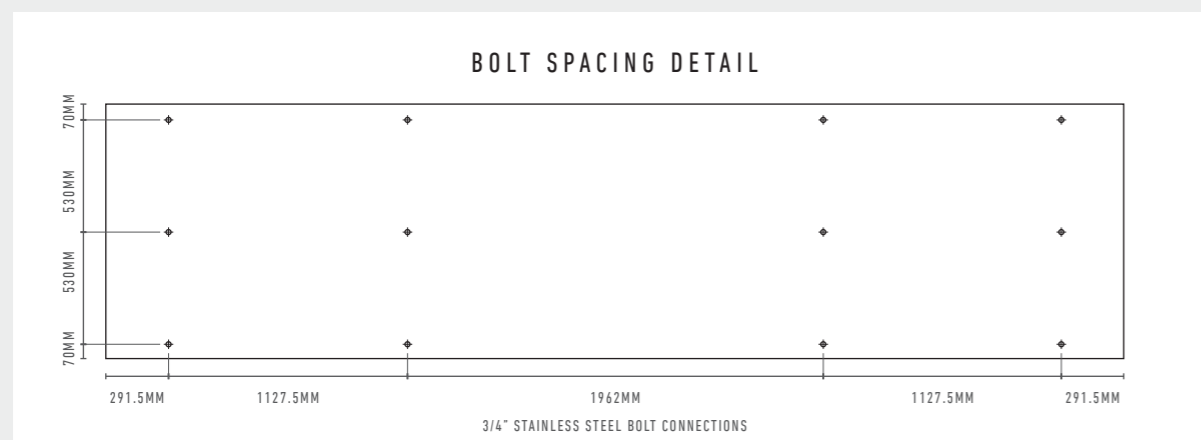

## FINISHES & STANDARDS

- Matte black background (min 50mm thick on frame)
- Frame bolt spacing to suit Hutchies' standard mount (left)
- Lettering to use Accubend technology
- White Accubend
- White aluminium edges
- Opal acrylic faces
- Hutchies Blue LED illumination

## Construction Signage / Tower Cranes / Decks Standard

DRAWING Tower Crane Deck Signs / Decks

PAGE 2 of 3

DATE 28/03/2019

REVISION 1

PROJECT Standard

CLIENT J Hutchinson Pty Ltd

DRAWN HV



CHECKED TEAM

NOTES

SCALE NOT TO SCALE

## TOWER CRANE DECK SIGNS

### EXAMPLES

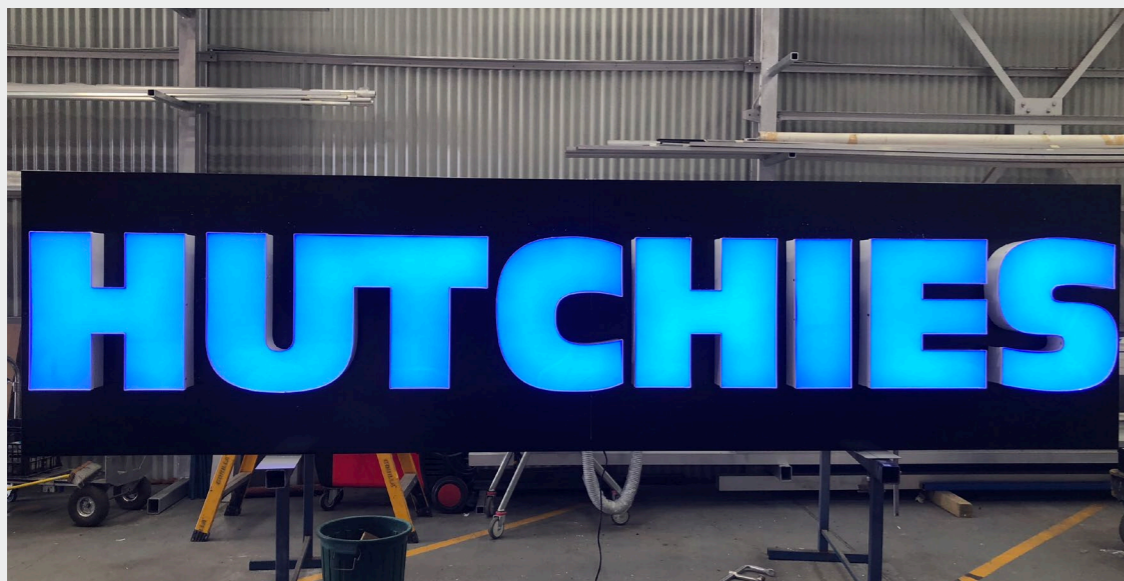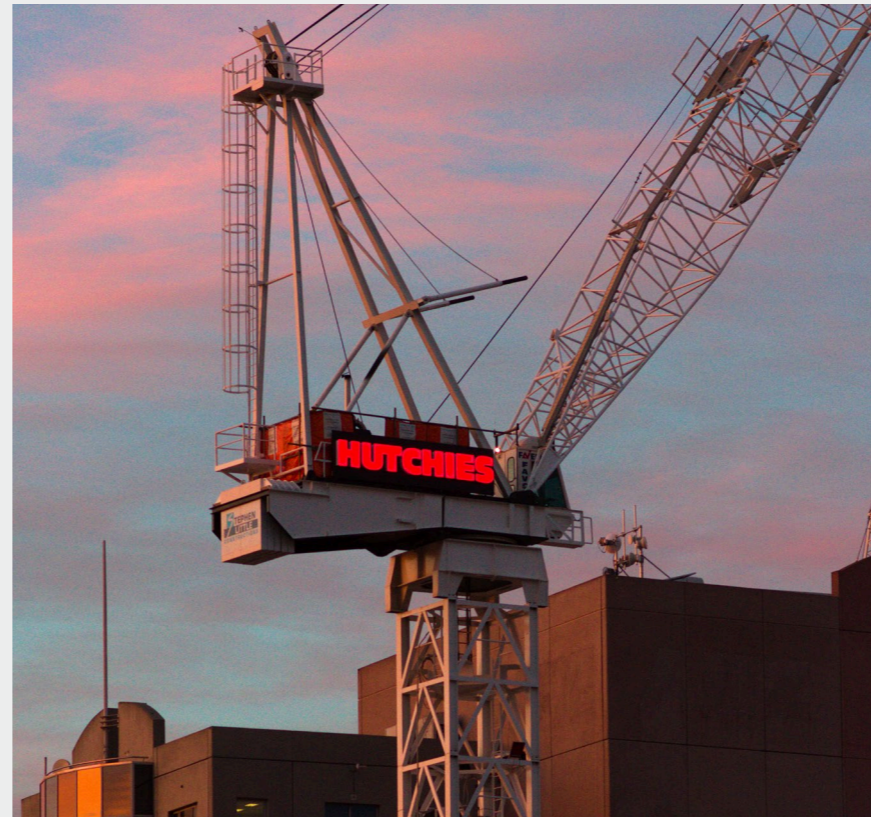

## Construction Signage / Tower Cranes / Decks Standard

DRAWING Tower Crane Decks Signs / Example

PAGE 3 of 3

DATE 28/03/2019

REVISION 1

PROJECT Standard


CLIENT J Hutchinson Pty Ltd

DRAWN HV

CHECKED TEAM


NOTES

SCALE NOT TO SCALE

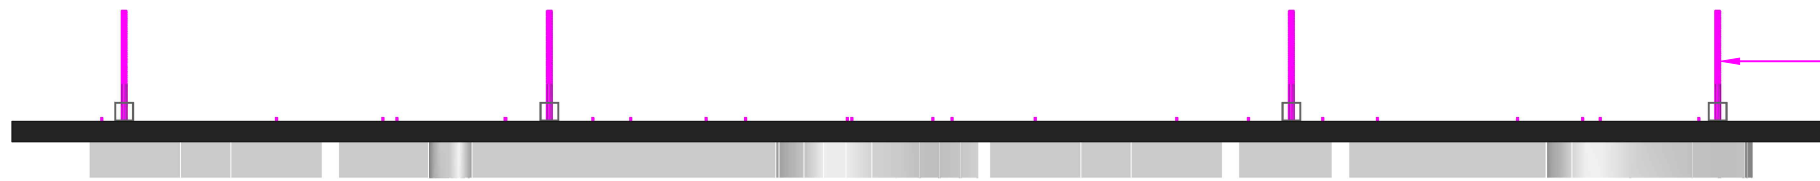


TOP VIEW

M16 THREADED RODS FOR CONNECTION TO EXISTING STRUCTURE (300MM LENGTH)

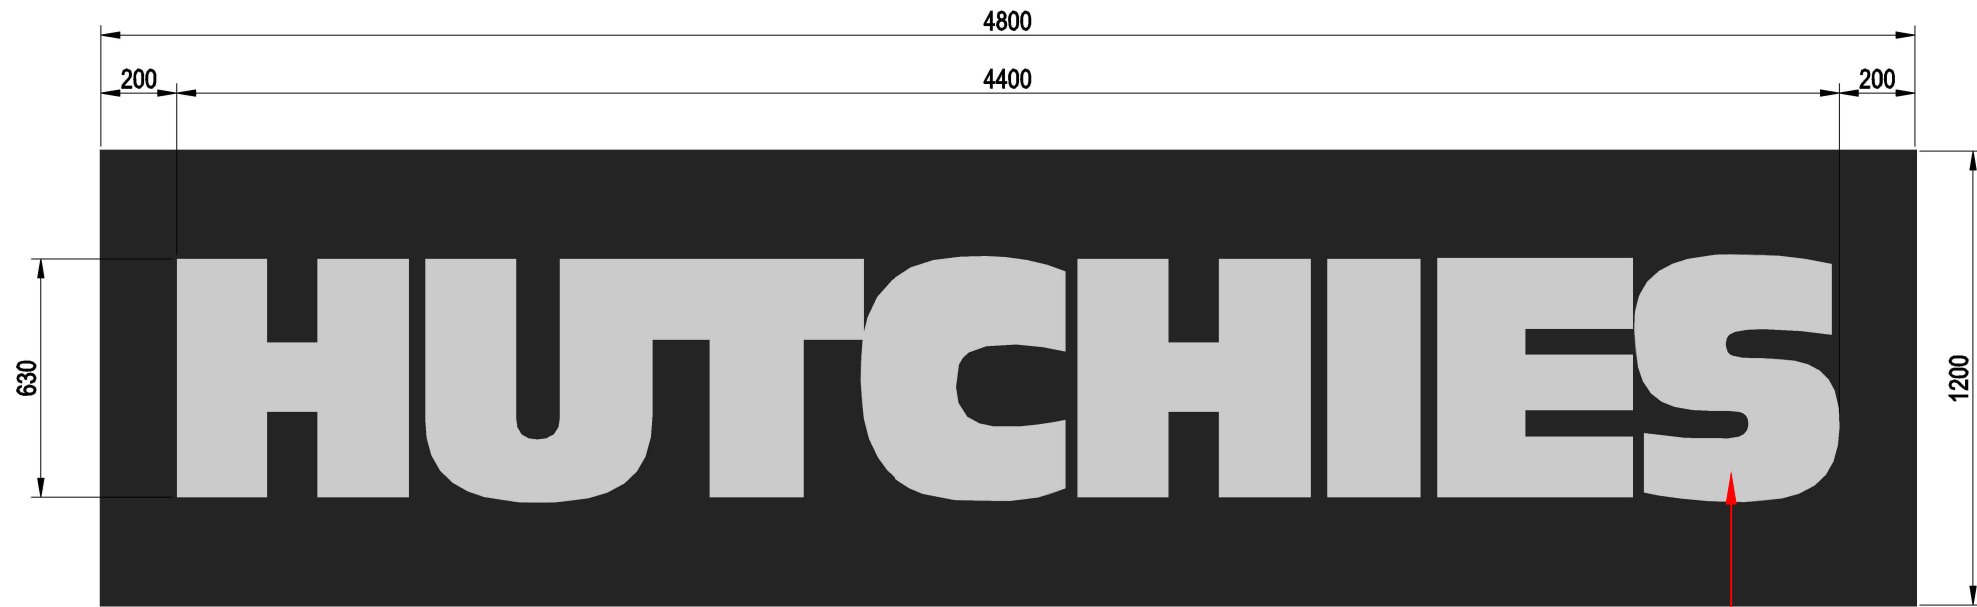


FRONT VIEW

FABRICATED STAINLESS STEEL LETTERING  
 2PAK PAINTED WHITE  
 OPAL ACRYLIC LETTER FACES  
 OPAL ACRYLIC HELD IN VIA 10MM TRIM ON FACE AND GLUED FROM REAR


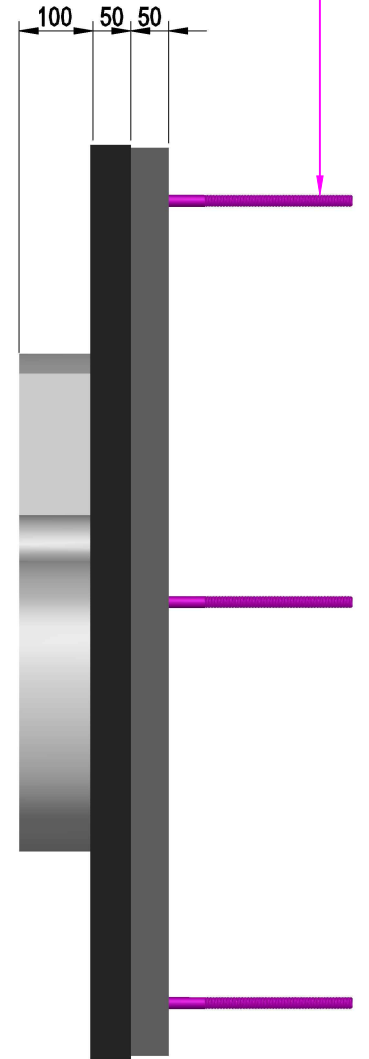


SIDE VIEW  
 1:10

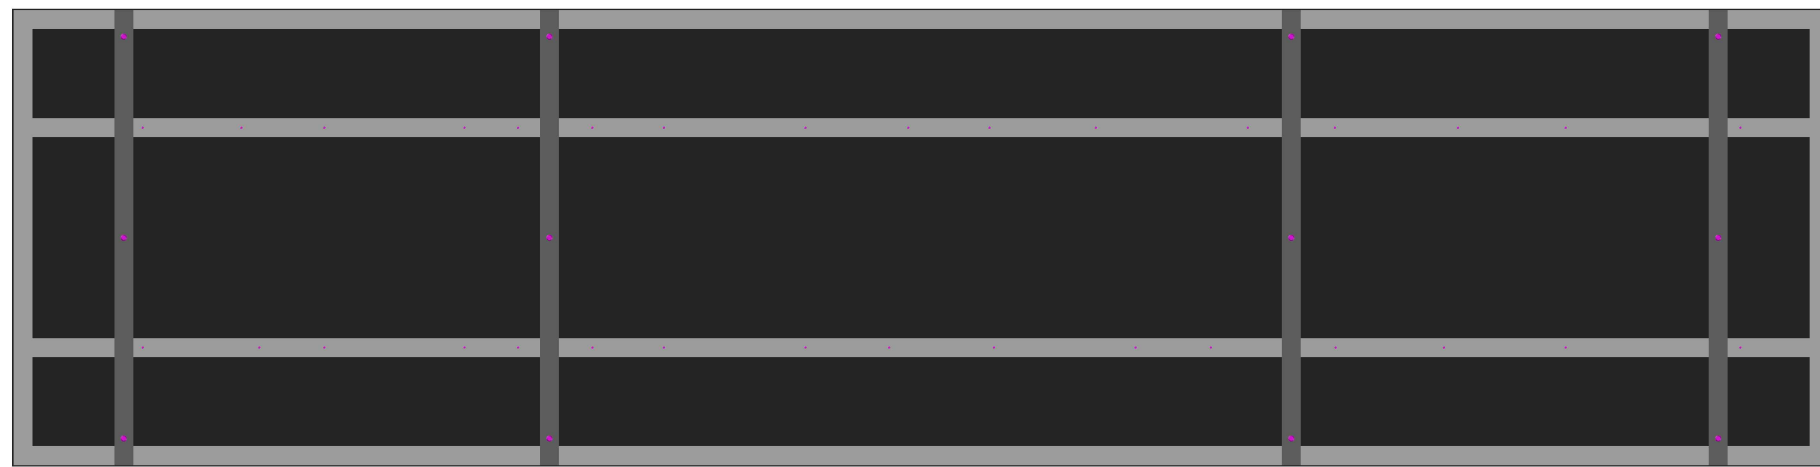

REAR VIEW


			DIMENSIONS IN MILLIMETRES		DO NOT SCALE	
			GOA JOB REFERENCE	TITLE	DATE	
			E3131	ELEVATION VIEWS	03/07/19	A3
			ENGINEER JOB REFERENCE	PROJECT	SHEET	SCALE
				PROJECT ADDRESS	1 OF 4	1:20
REV	DESCRIPTION	BY	DATE			

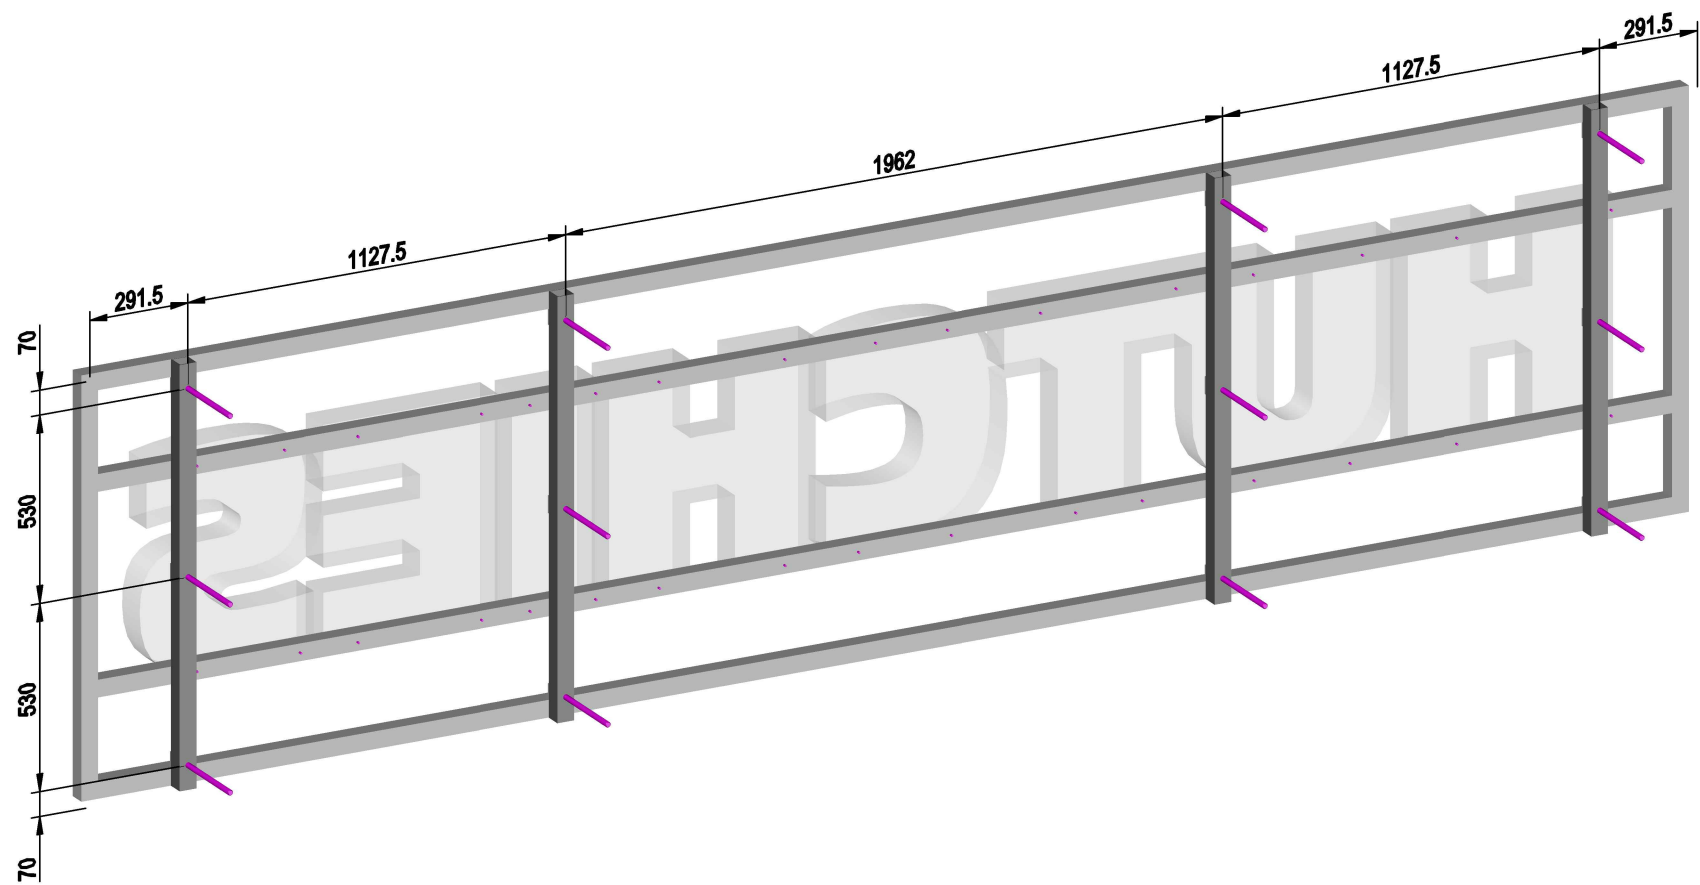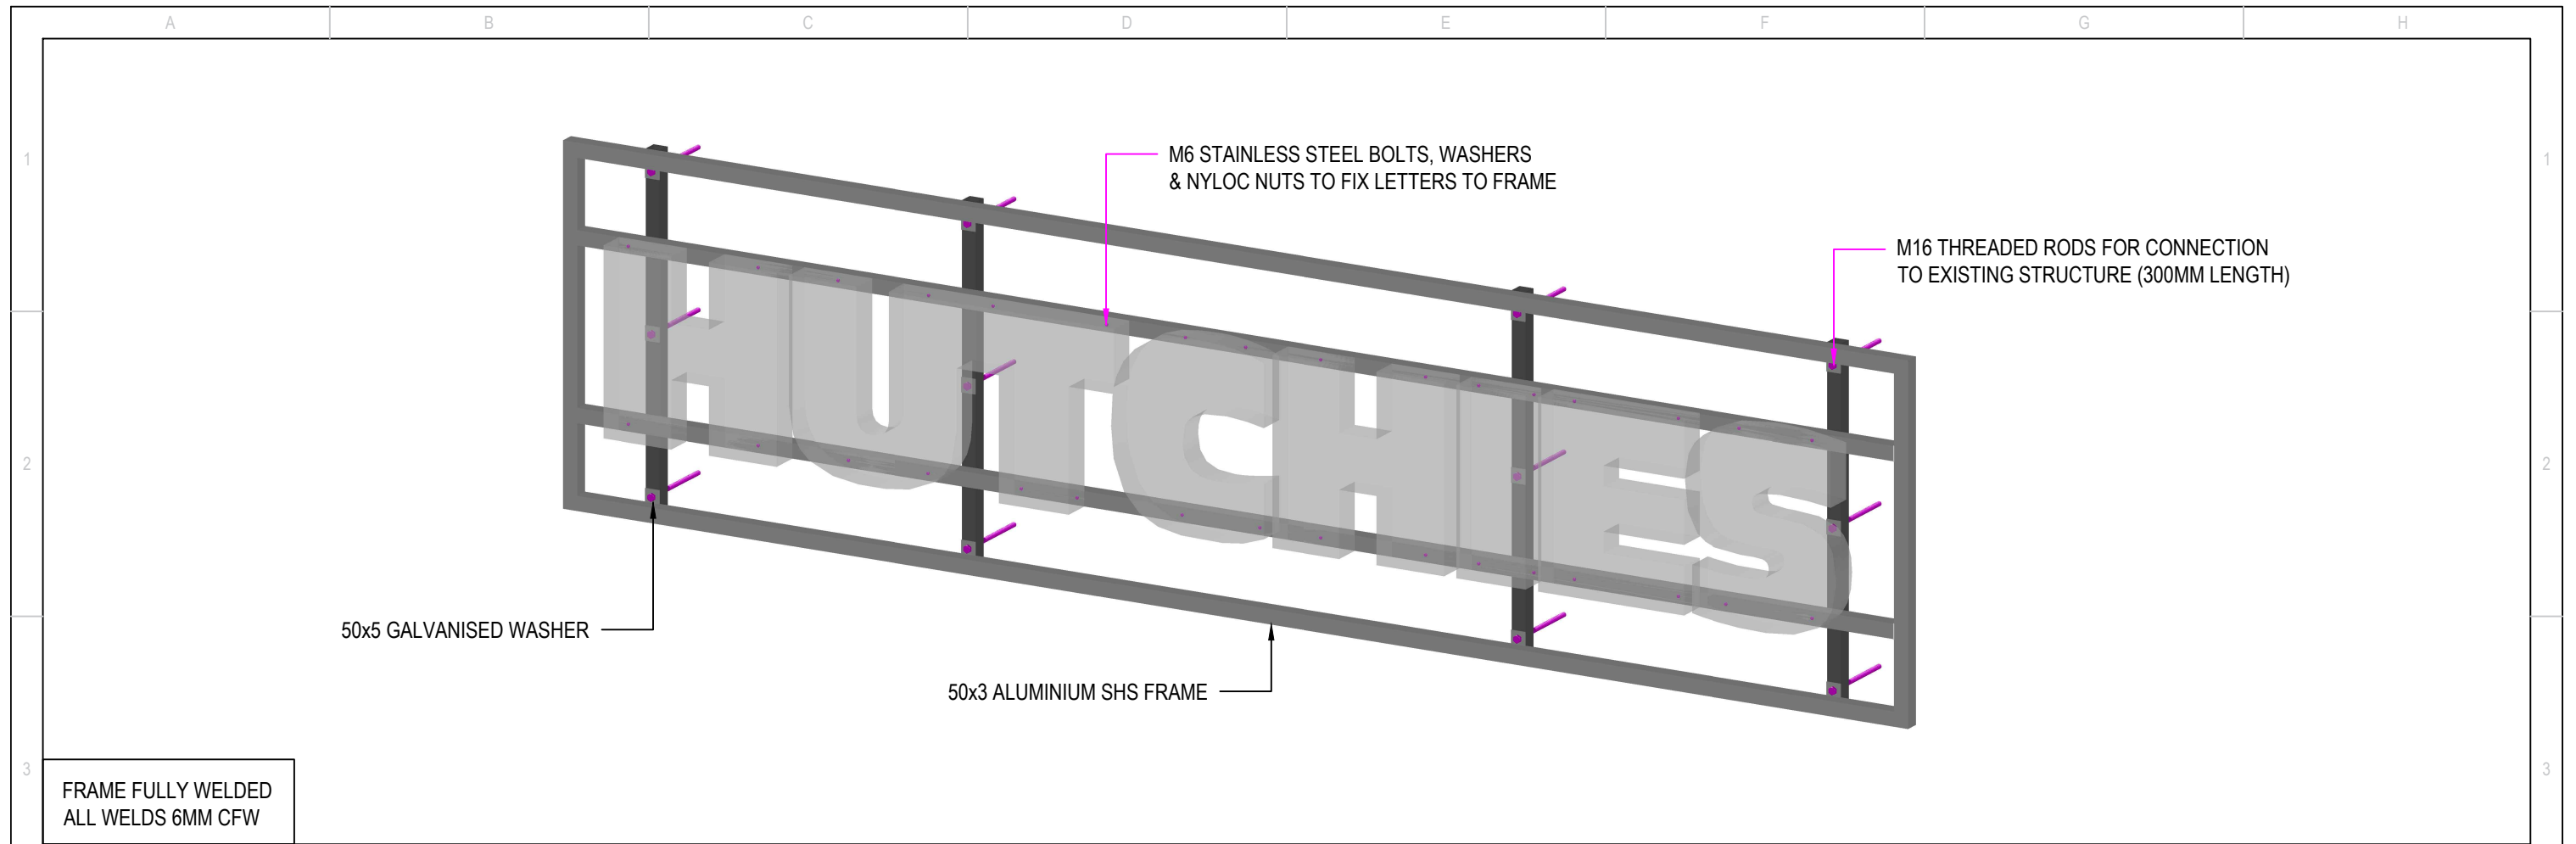

REV	DESCRIPTION	BY	DATE




DIMENSIONS IN MILLIMETRES		DO NOT SCALE	
GOA JOB REFERENCE	E3131	TITLE	ISOMETRIC VIEWS
DRAWING NUMBER	E3131-HU-R0	PROJECT	PROJECT ADDRESS
		DATE	03/07/19
		SHEET	2 OF 4
		SCALE	1:20

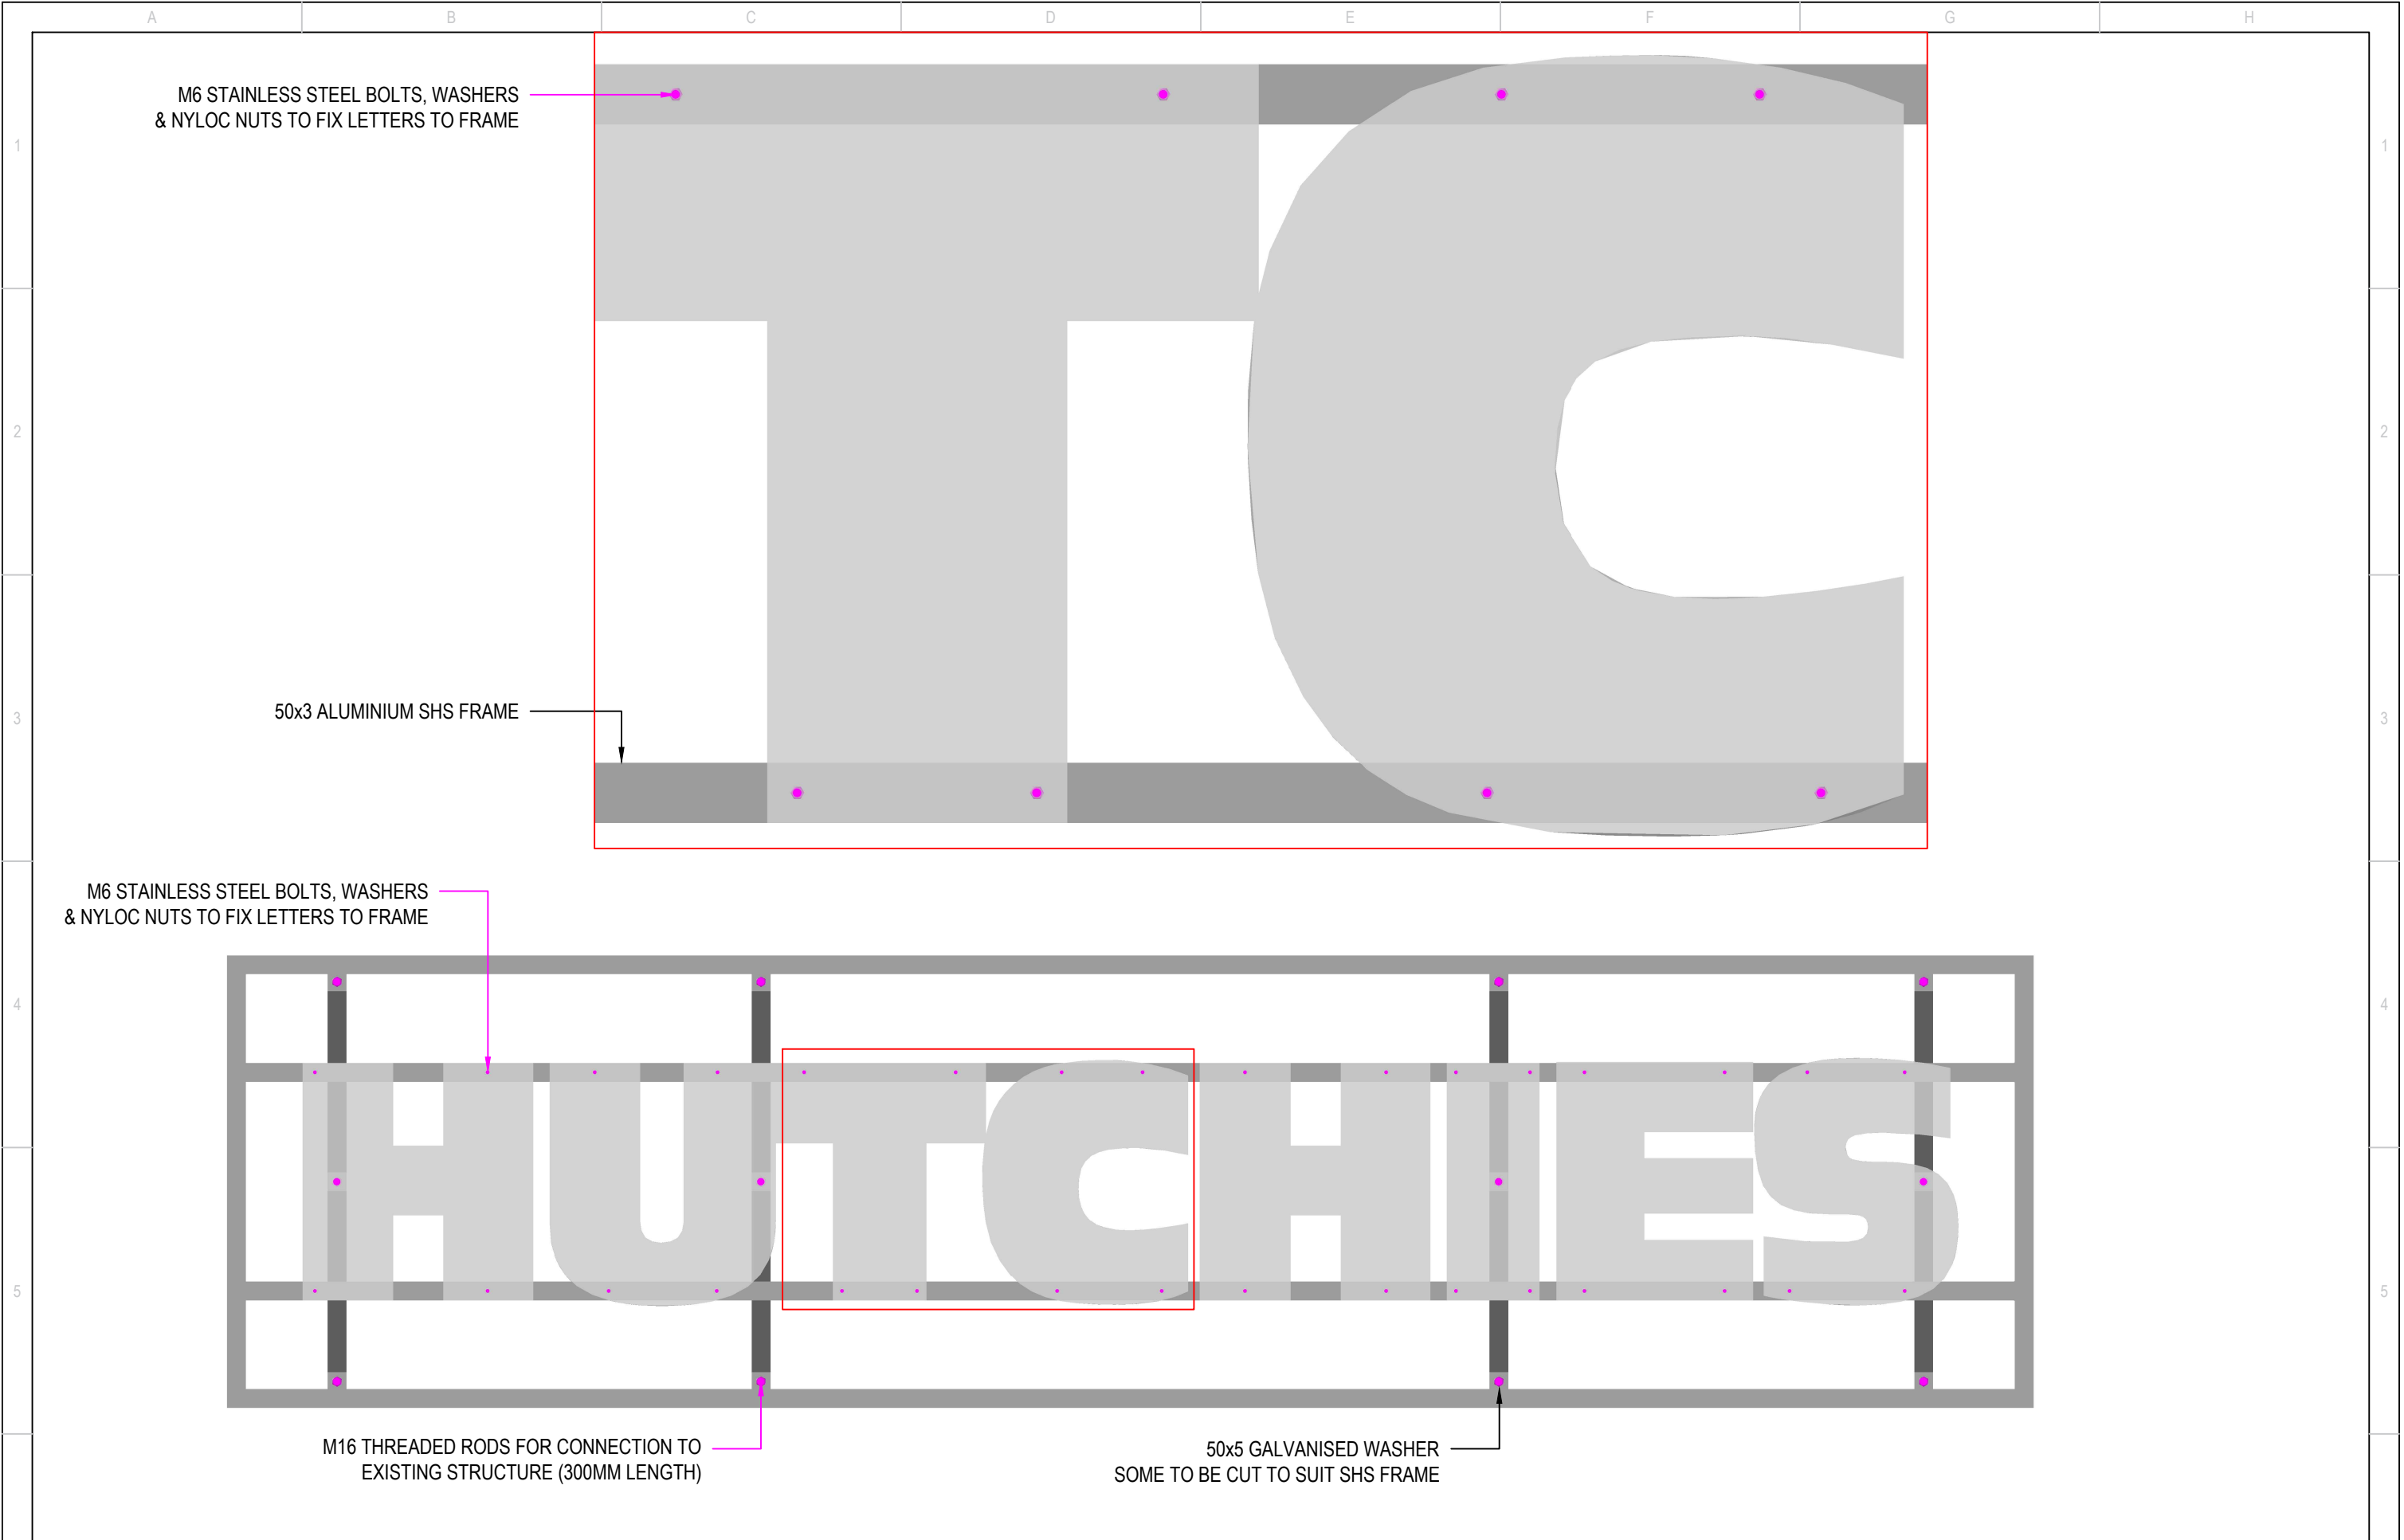

REV	DESCRIPTION	BY	DATE



DIMENSIONS IN MILLIMETRES		DO NOT SCALE	
GOA JOB REFERENCE	E3131	TITLE	SIGN FIXING DETAILS
ENGINEER JOB REFERENCE		DATE	03/07/19
DRAWING NUMBER	E3131-HU-R0	PROJECT ADDRESS	
		SHEET	3 OF 4
		SCALE	1:16

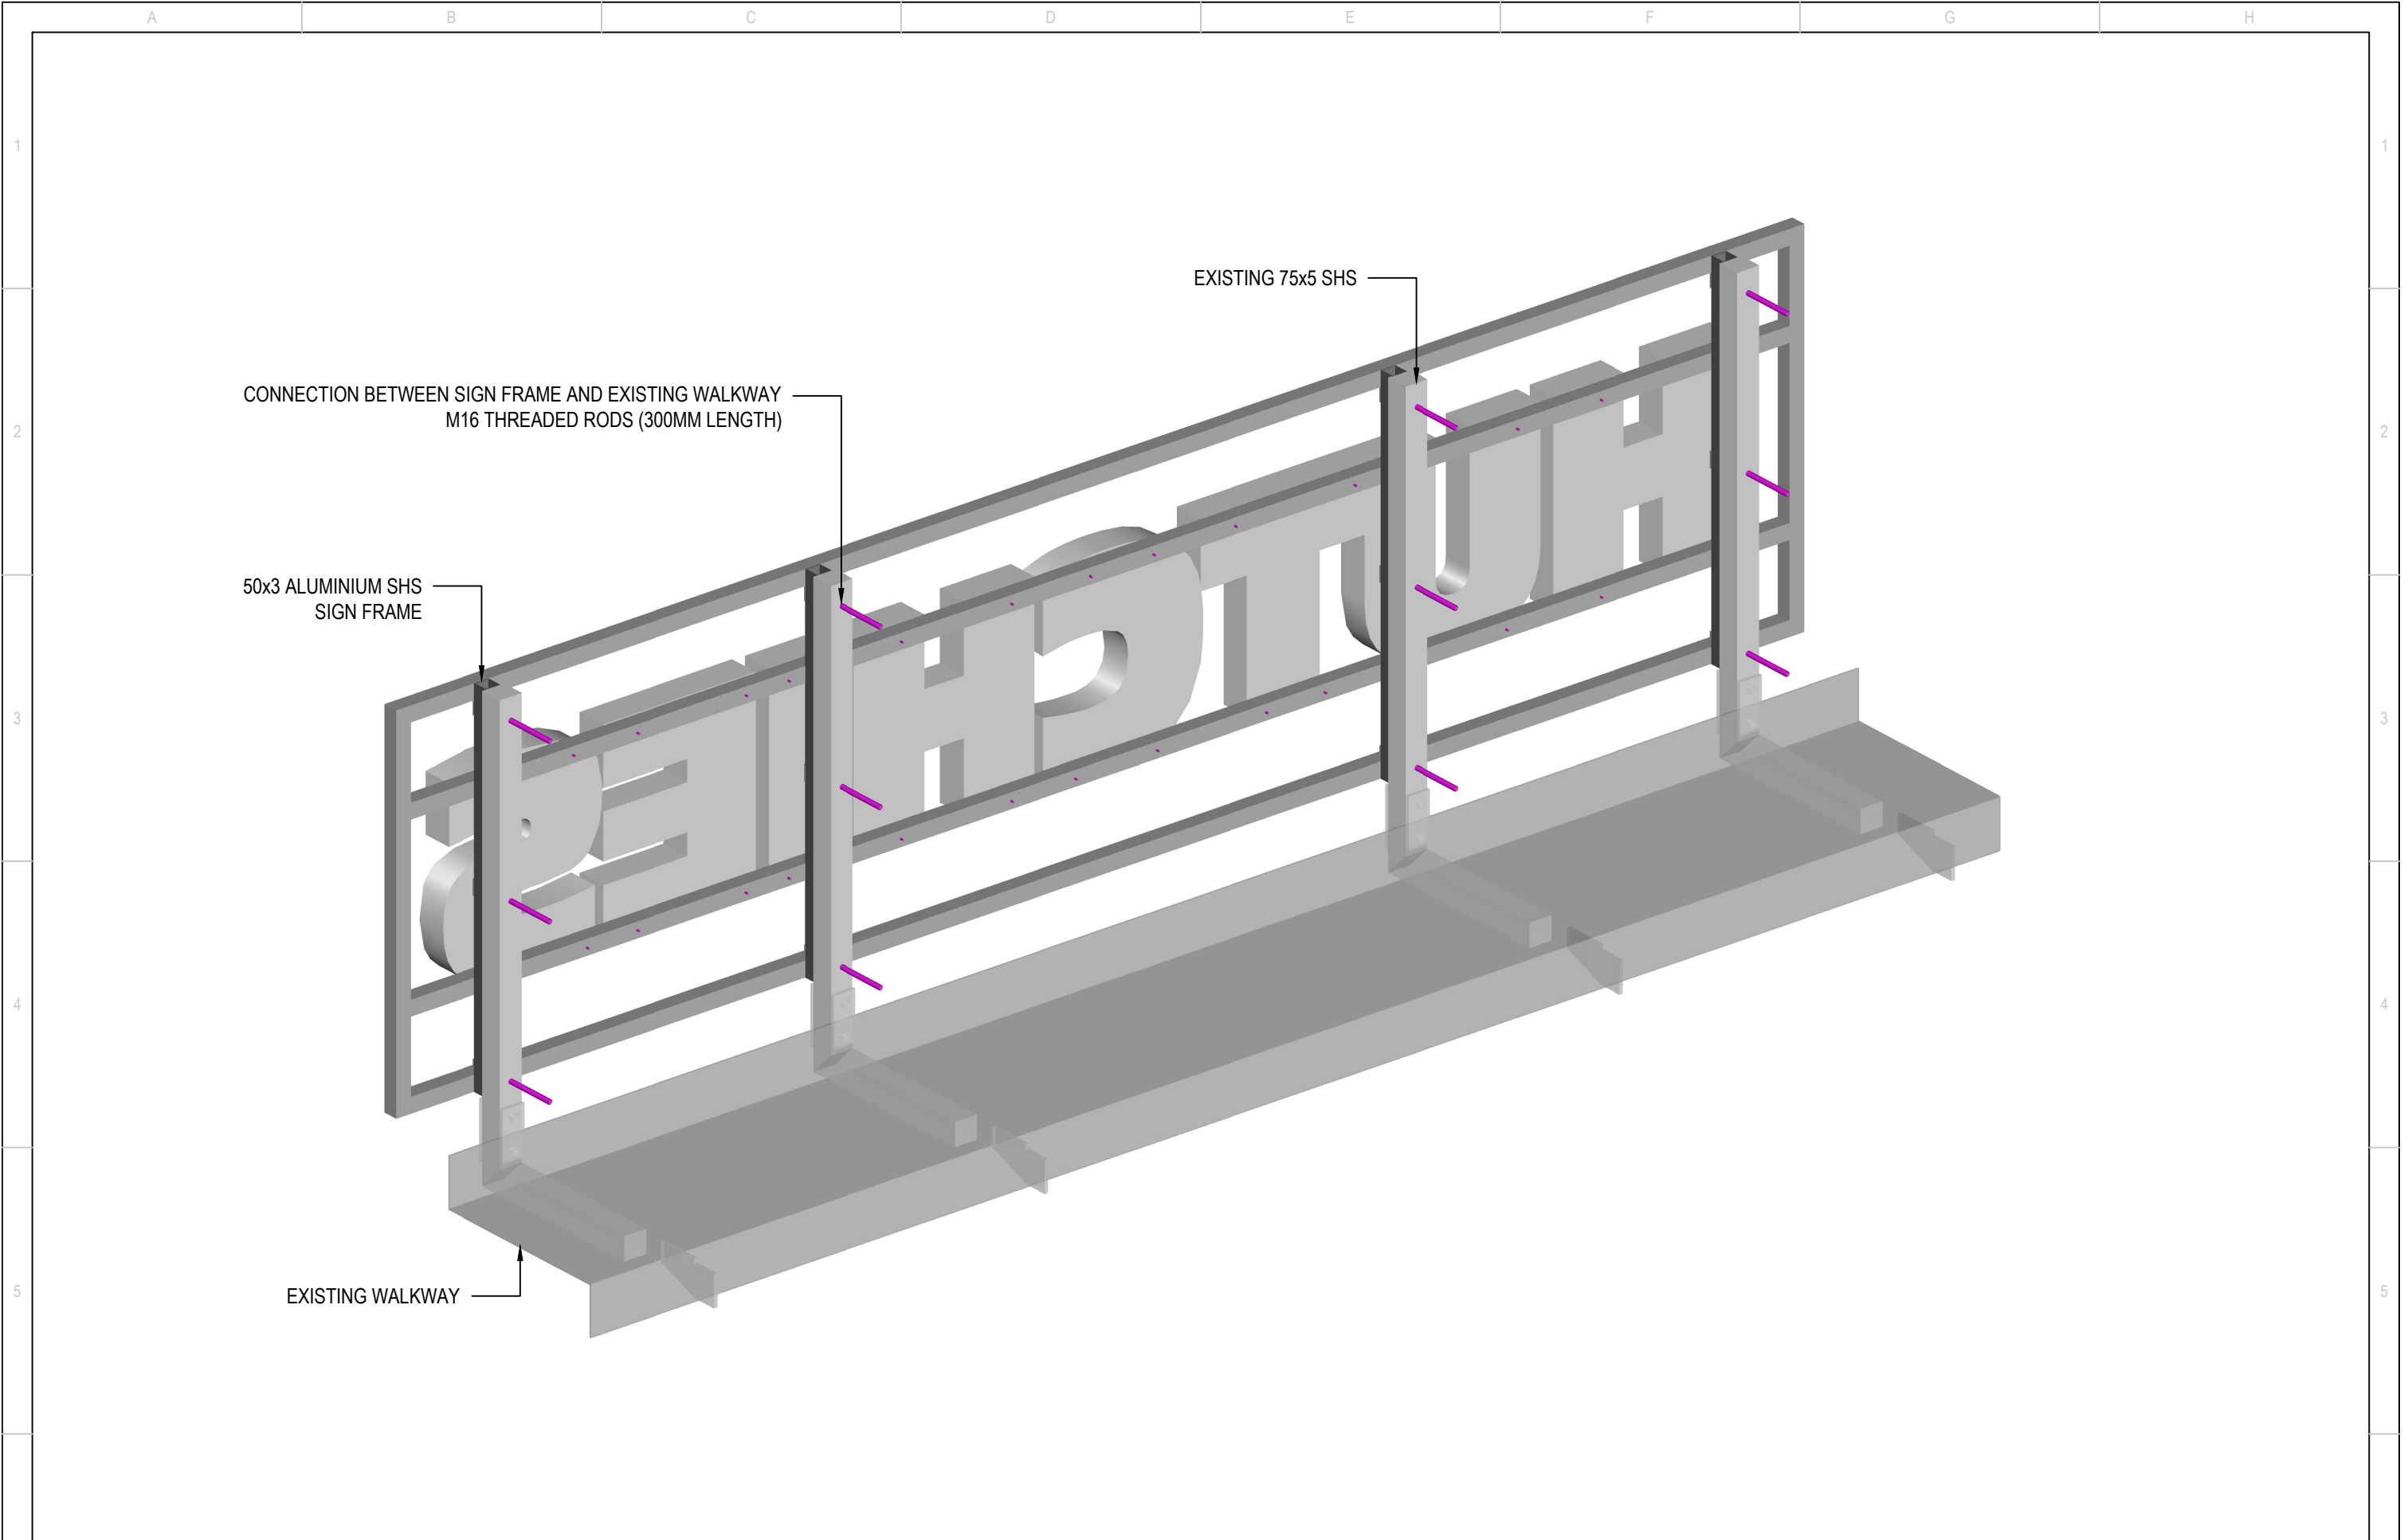

CONNECTION BETWEEN SIGN FRAME AND EXISTING WALKWAY  
M16 THREADED RODS (300MM LENGTH)

EXISTING 75x5 SHS

50x3 ALUMINIUM SHS  
SIGN FRAME

EXISTING WALKWAY

REV	DESCRIPTION	BY	DATE


DRAWING NUMBER <b>E3131-HU-R0</b>		GOA JOB REFERENCE <b>E3131</b>	DIMENSIONS IN MILLIMETRES DO NOT SCALE	
ENGINEER JOB REFERENCE		TITLE <b>CONNECTION DETAIL</b>	DATE <b>03/07/19</b>	<b>A3</b>
PROJECT ADDRESS		SHEET <b>4 OF 4</b>	SCALE <b>1:16</b>	